


LAYOUT OF PLOTS PLAN FOR CENTRAL PARK  
 AT MOUZA - KHAJURI, THANA NO.- 625,  
 JAMABANDI NO.- 66,67,68, KHESSA NO. OLD :- 321,322,  
 323,324,256, 329, 460, 258, 264, NEW:- 630,629,632,631,  
 665,525,526,527,528, KHATA NO. OLD :- 48,24,96,29,61,  
 NEW:- 296,307,108, 66,262,58,  
 40, & 7. CIRCLE & DIST. - DARBHANAGA. ( BIHAR )

**SCHUDULE OF AREA**

TOTAL AREA OF LAND AS FOR DEED :-  
 18 -KATTHA, 08 - KANMA = 34602 SQFT. ( 3215.79 SQM )  
 TOTAL AREA OF AS FOR AGREEMENT :- 73927.75 SQFT  
 ( 6870.60 SQM )

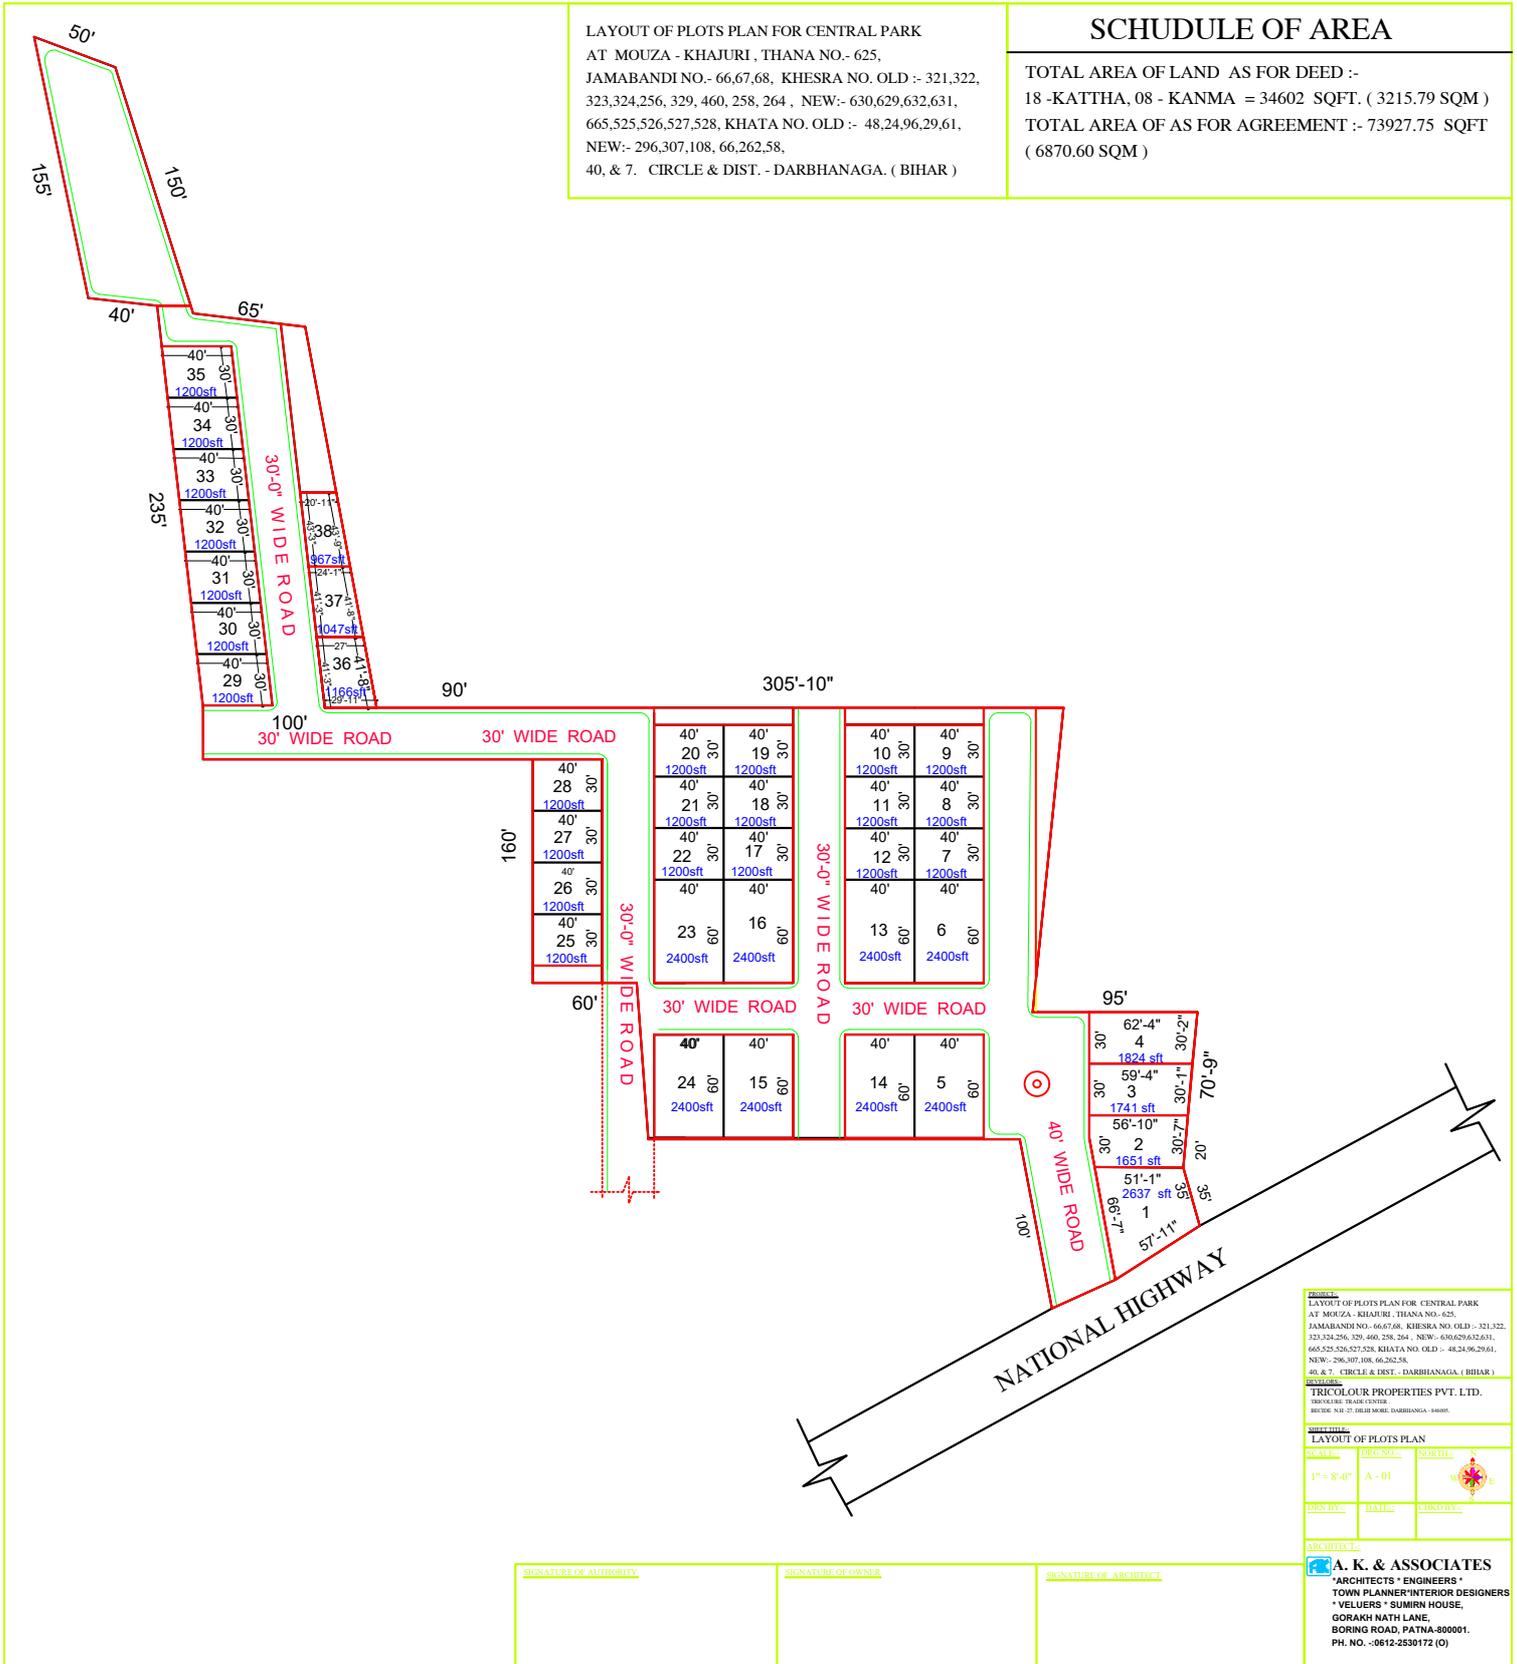

**PROJECT:**  
 LAYOUT OF PLOTS PLAN FOR CENTRAL PARK  
 AT MOUZA - KHAJURI, THANA NO.- 625,  
 JAMABANDI NO.- 66,67,68, KHESSA NO. OLD :- 321,322,  
 323,324,256, 329, 460, 258, 264, NEW:- 630,629,632,631,  
 665,525,526,527,528, KHATA NO. OLD :- 48,24,96,29,61,  
 NEW:- 296,307,108, 66,262,58,  
 40, & 7. CIRCLE & DIST. - DARBHANAGA. ( BIHAR )

**PREPARED BY:**  
 TRICOLOUR PROPERTIES PVT. LTD.  
 TRICOLOUR TRADE CENTER,  
 BOREKHA RD-27, DREAM WALK, DARBHANAGA, BIHAR.

**GENERAL:**

LAYOUT OF PLOTS PLAN		
SCALE:	DRG NO.:	NORTH:
1" = 8'-0"	A-01	
DRAWN BY:	DATE:	CHECKED BY:

**ARCHITECT:**  
**A. K. & ASSOCIATES**  
 ARCHITECTS \* ENGINEERS \*  
 TOWN PLANNER \* INTERIOR DESIGNERS  
 \* VELUERS \* SUMRAN HOUSE,  
 GORAKH NATH LANE,  
 BOREKHA ROAD, PATNA-800001.  
 PH. NO. -08612-2530172 (0)

SIGNATURE OF AUTHORITY

SIGNATURE OF OWNER

SIGNATURE OF ARCHITECT